


2" X 1/4" THK.  
STEEL FLATBAR

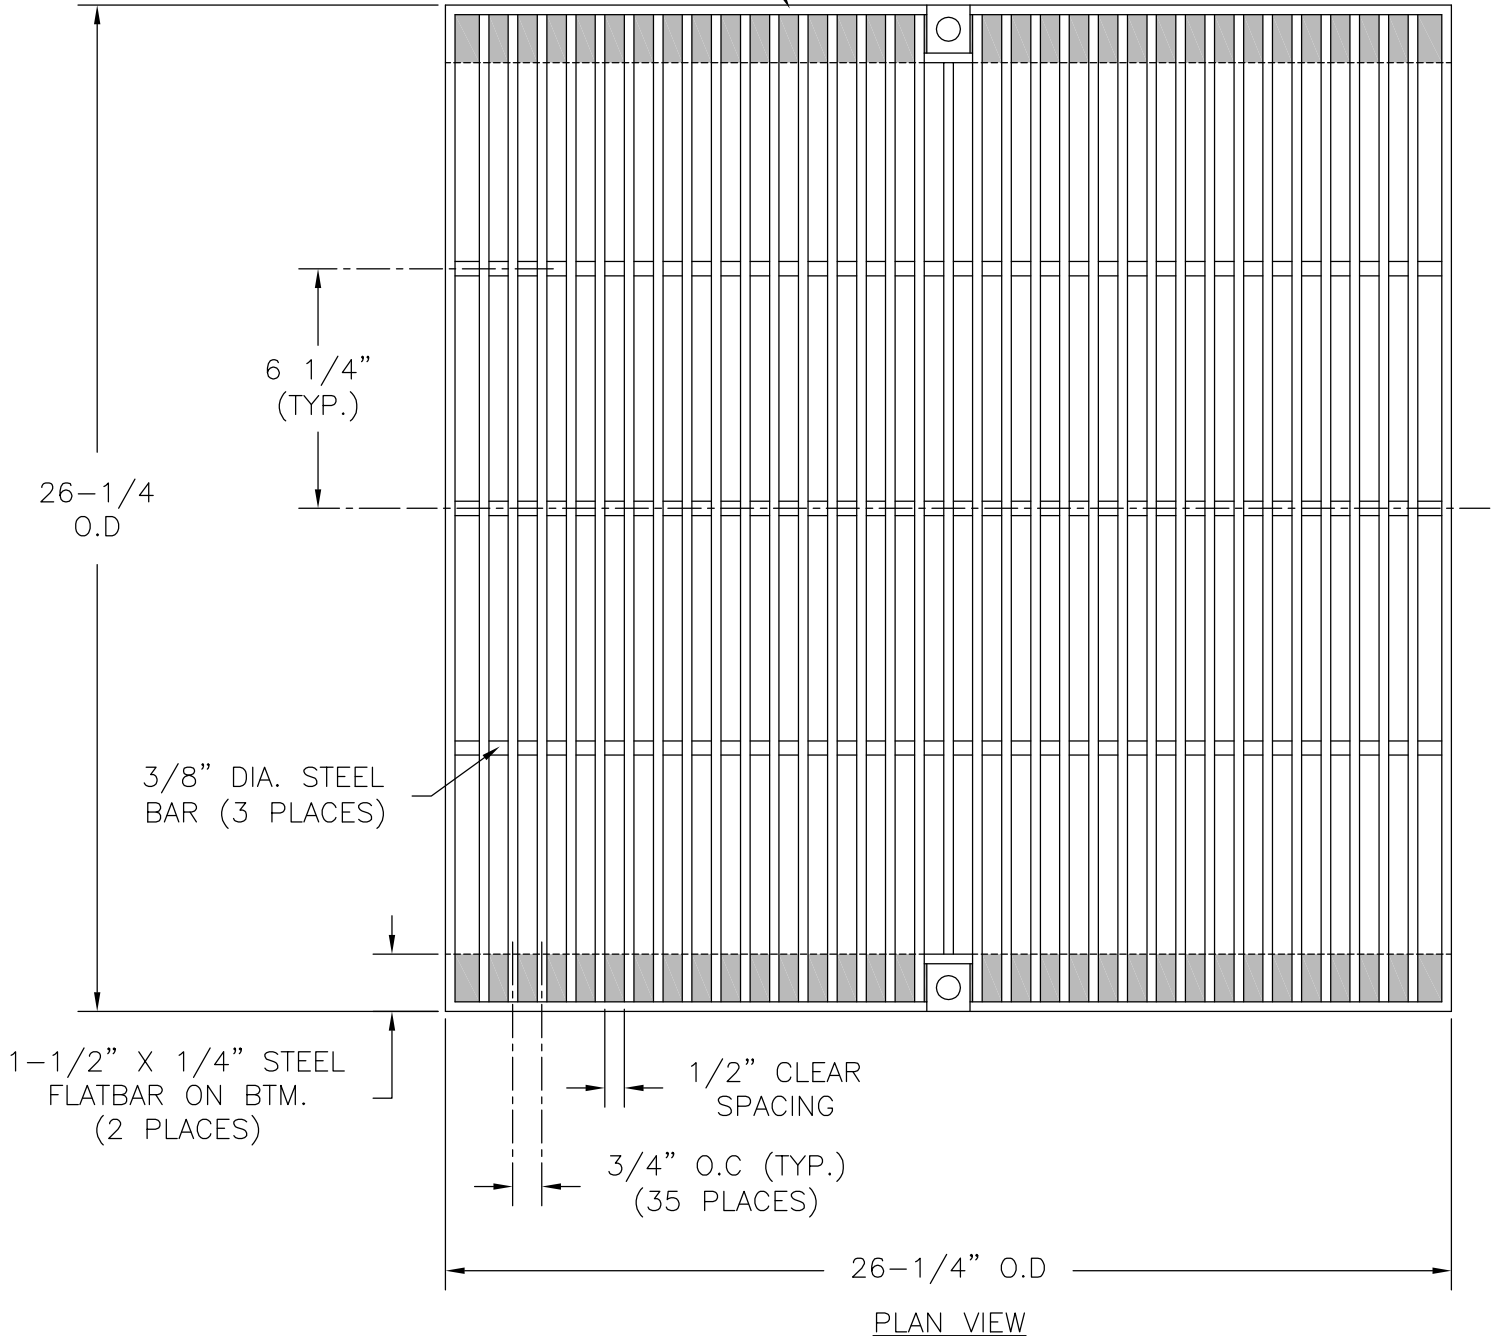

**24" X 24" STEEL TRAFFIC GRATE  
per ADA SPECIFICATIONS**

1. All steel shall conform to ASTM A36.
2. Grate conforms to ADA requirements.
3. Galvanizing is available upon request.
4. Structures are designed for AASHTO H-20 Wheel Loading.