


\*ALUMINUM SPRING ASSIST COVERS  
AVAILABLE UPON REQUEST

2PC. STEEL DIAMOND PLATE TORSION  
SPRING ASSIST PARKWAY COVER,  
GALVANIZED (DESIGNED FOR 300P.S.F.)

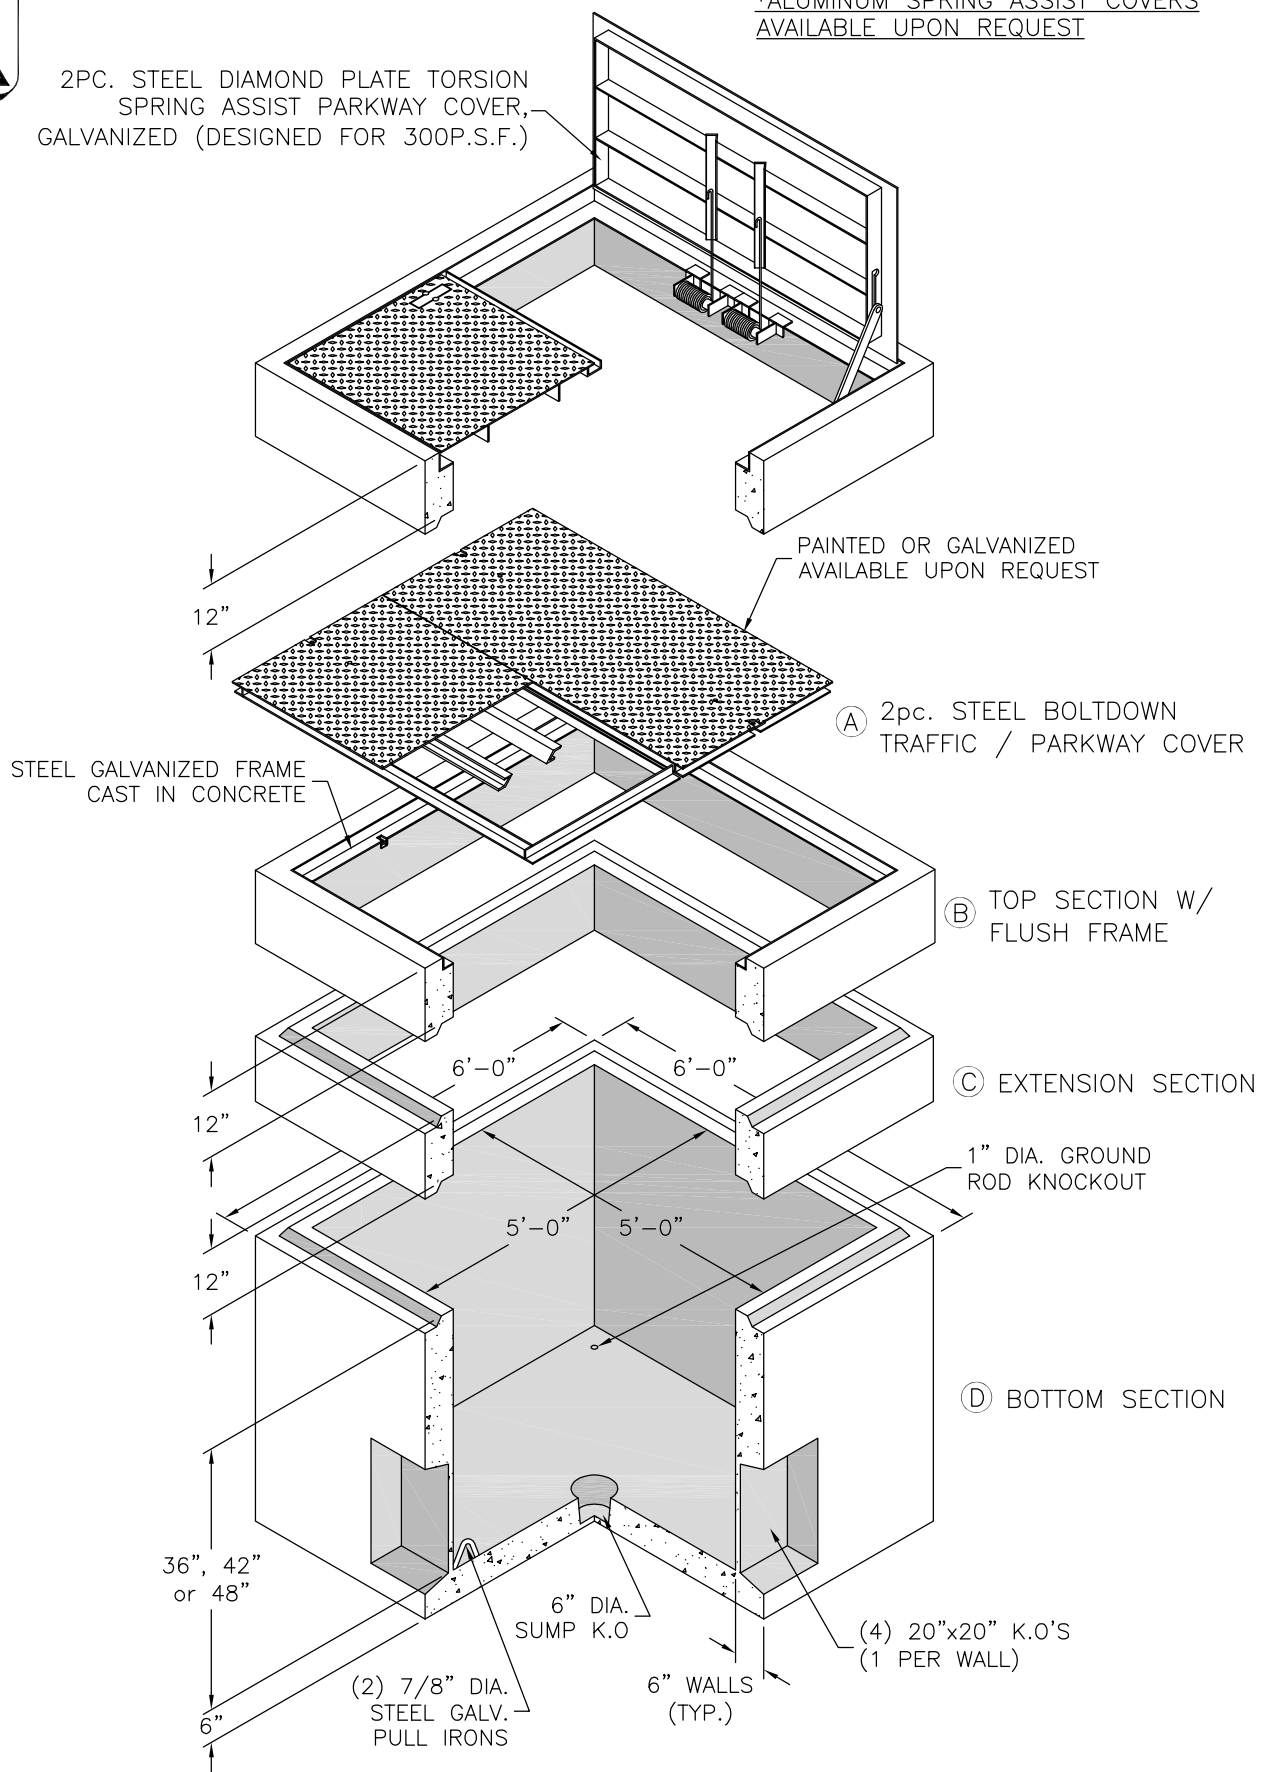

\*\*Minimun Excavation: 7'-0"x7'-0"xDepth Req'd

**5'-0" X 5'-0" CLOSED BOTTOM  
FLATWALL PULL BOX W/  
STANDARD COVERS**

Notes:

1. Traffic Covers Are Designed For AASHTO H-20 Wheel Loading, But Are Not Intended For Direct Traffic Installations.
2. Parkway Covers Are Designed For A Live Load of 300 p.s.f.