


*ALUMINUM OR STEEL SPRING ASSIST TRAFFIC COVERS AVAILABLE UPON REQUEST

"U.S.F." 4'-0"x6'-0" TPD ALUMINUM, DIAMOND PLATE, SPRING ASSIST PARKWAY COVER W/ OVERSIZED RECESSED PADLOCK HASP & STANDARD HARDWARE. *DOOR IS DESIGNED FOR 300P.S.F. PEDESTRIAN LOADING.

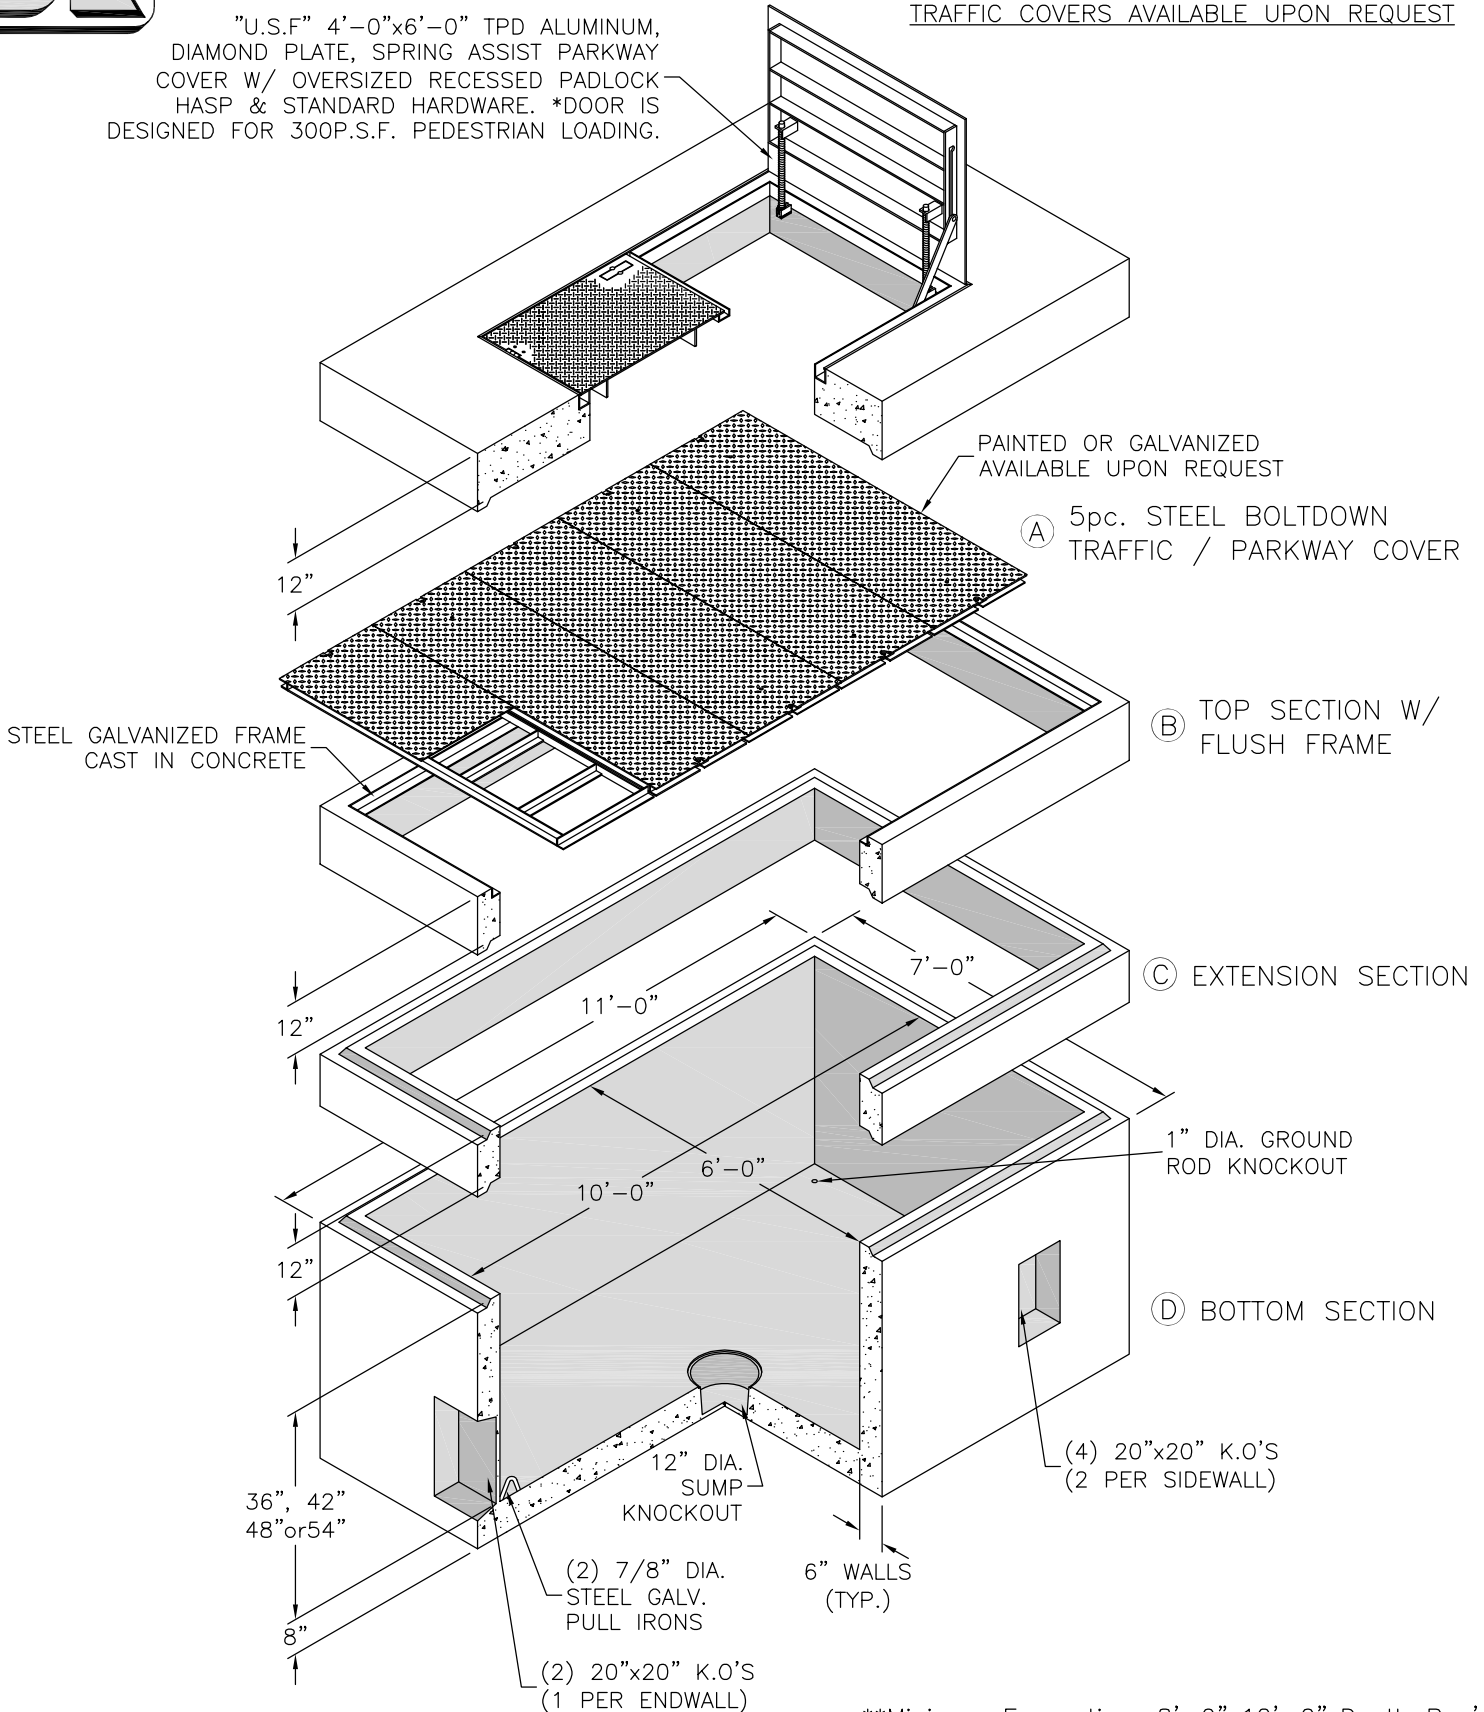

**Minimun Excavation: 8'-0"x12'-0"xDepth Req'd

6'-0" X 10'-0" CLOSED BOTTOM FLATWALL PULL BOX W/ STANDARD COVERS

Notes:

1. Traffic Covers Are Designed For AASHTO H-20 Wheel Loading, But Are Not Intended For Direct Traffic Installations.
2. Parkway Covers Are Designed For A Live Load of 300 p.s.f.