


"U.S.F" 6'-0"x6'-0" PARKWAY TPD  
ALUMINUM SPRING ASSIST COVER  
W/ STANDARD HARDWARE &  
OVERSIZED RECESSED PADLOCK HASP  
(NOT SHOWN FOR CLARITY)

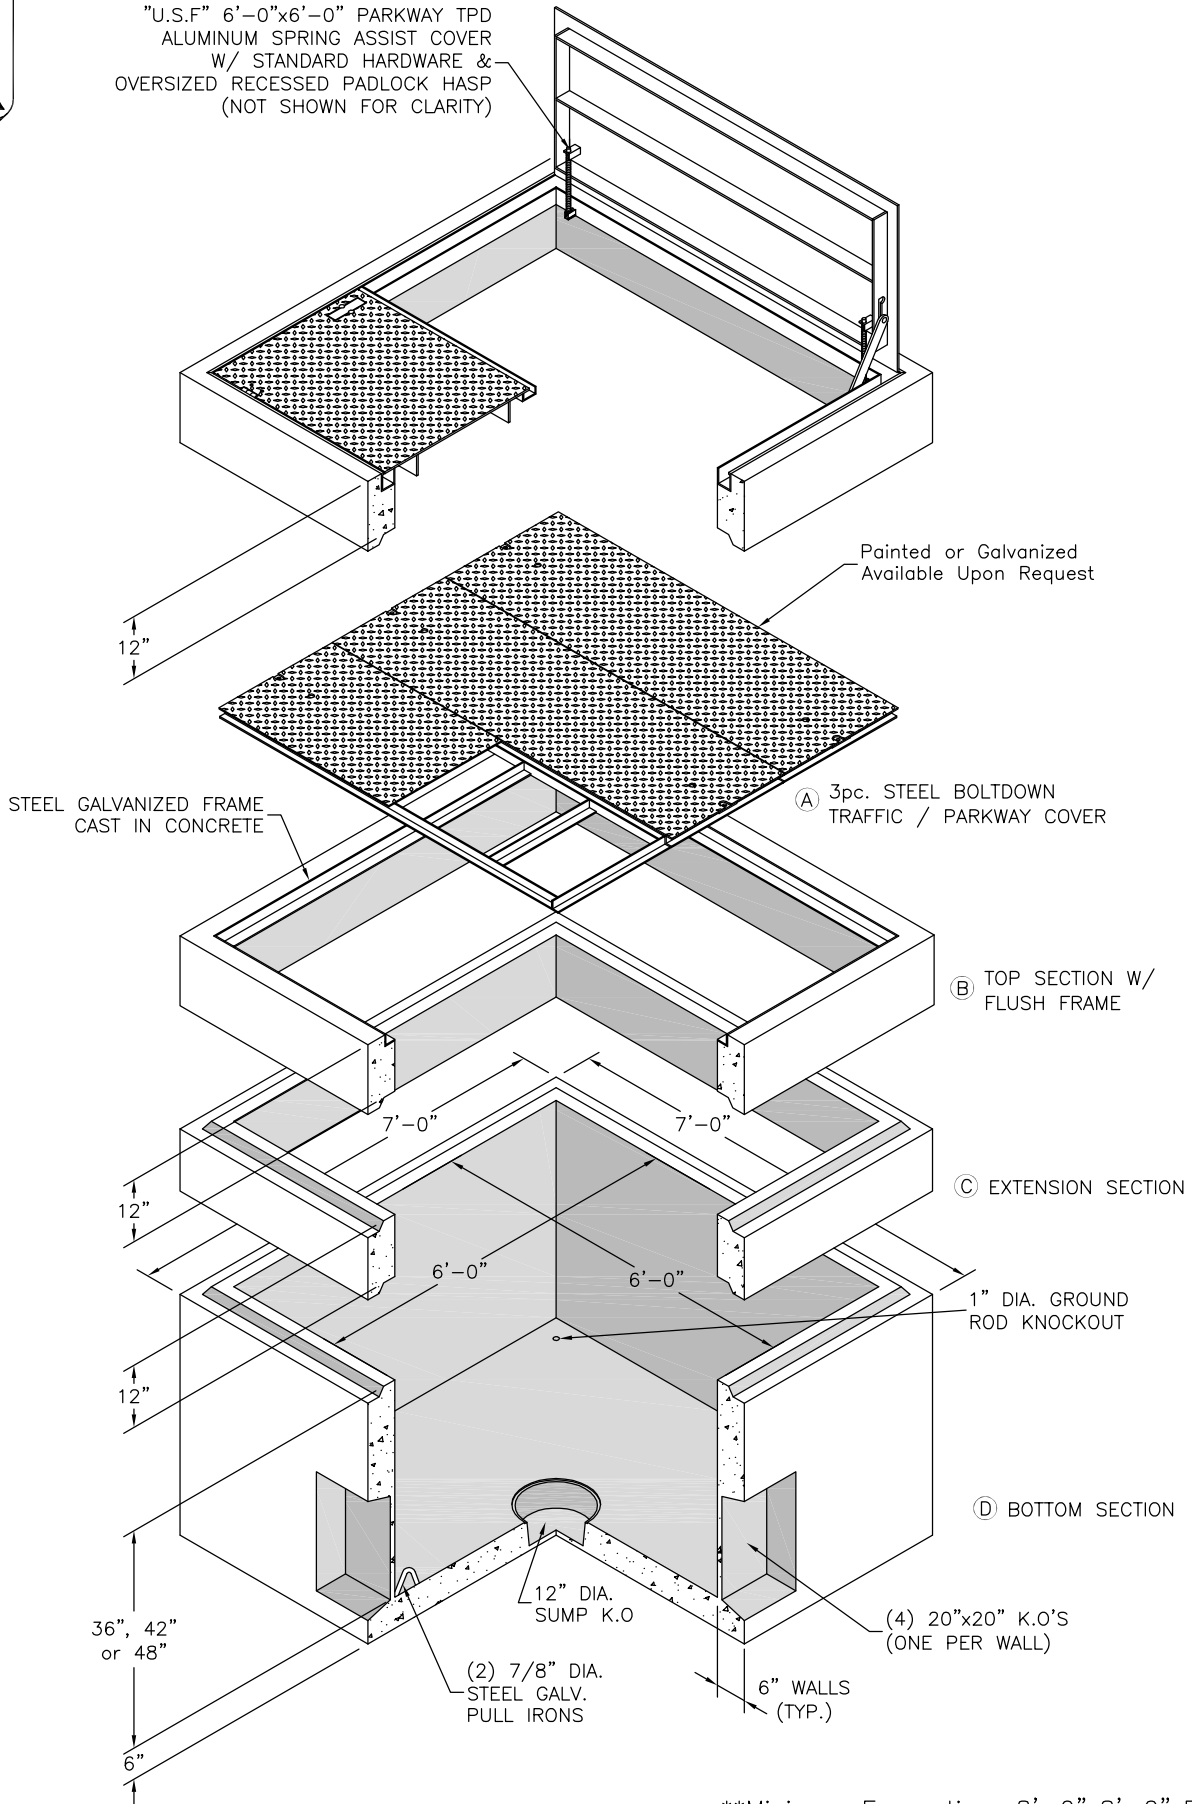

\*\*Minimun Excavation: 8'-0"x8'-0"xDepth Req'd

**6'-0" X 6'-0" CLOSED BOTTOM  
FLATWALL PULL BOX W/  
STANDARD COVERS**

Notes:

1. Traffic Covers Are Designed For AASHTO H-20 Wheel Loading, But Are Not Intended For Direct Traffic Installations.
2. Parkway Covers Are Designed For A Live Load of 300 p.s.f.