

Painted or Galvanized  
Available Upon Request

\*2pc. BOLTDOWN TRAFFIC COVER  
AVAILABLE UPON REQUEST


(A) 1pc. STEEL BOLTDOWN  
TRAFFIC / PARKWAY COVER

Steel Galvanized  
Frame

(B) TOP SECTION W/  
FLUSH FRAME

(C) EXTENSION SECTION

(D) BOTTOM SECTION

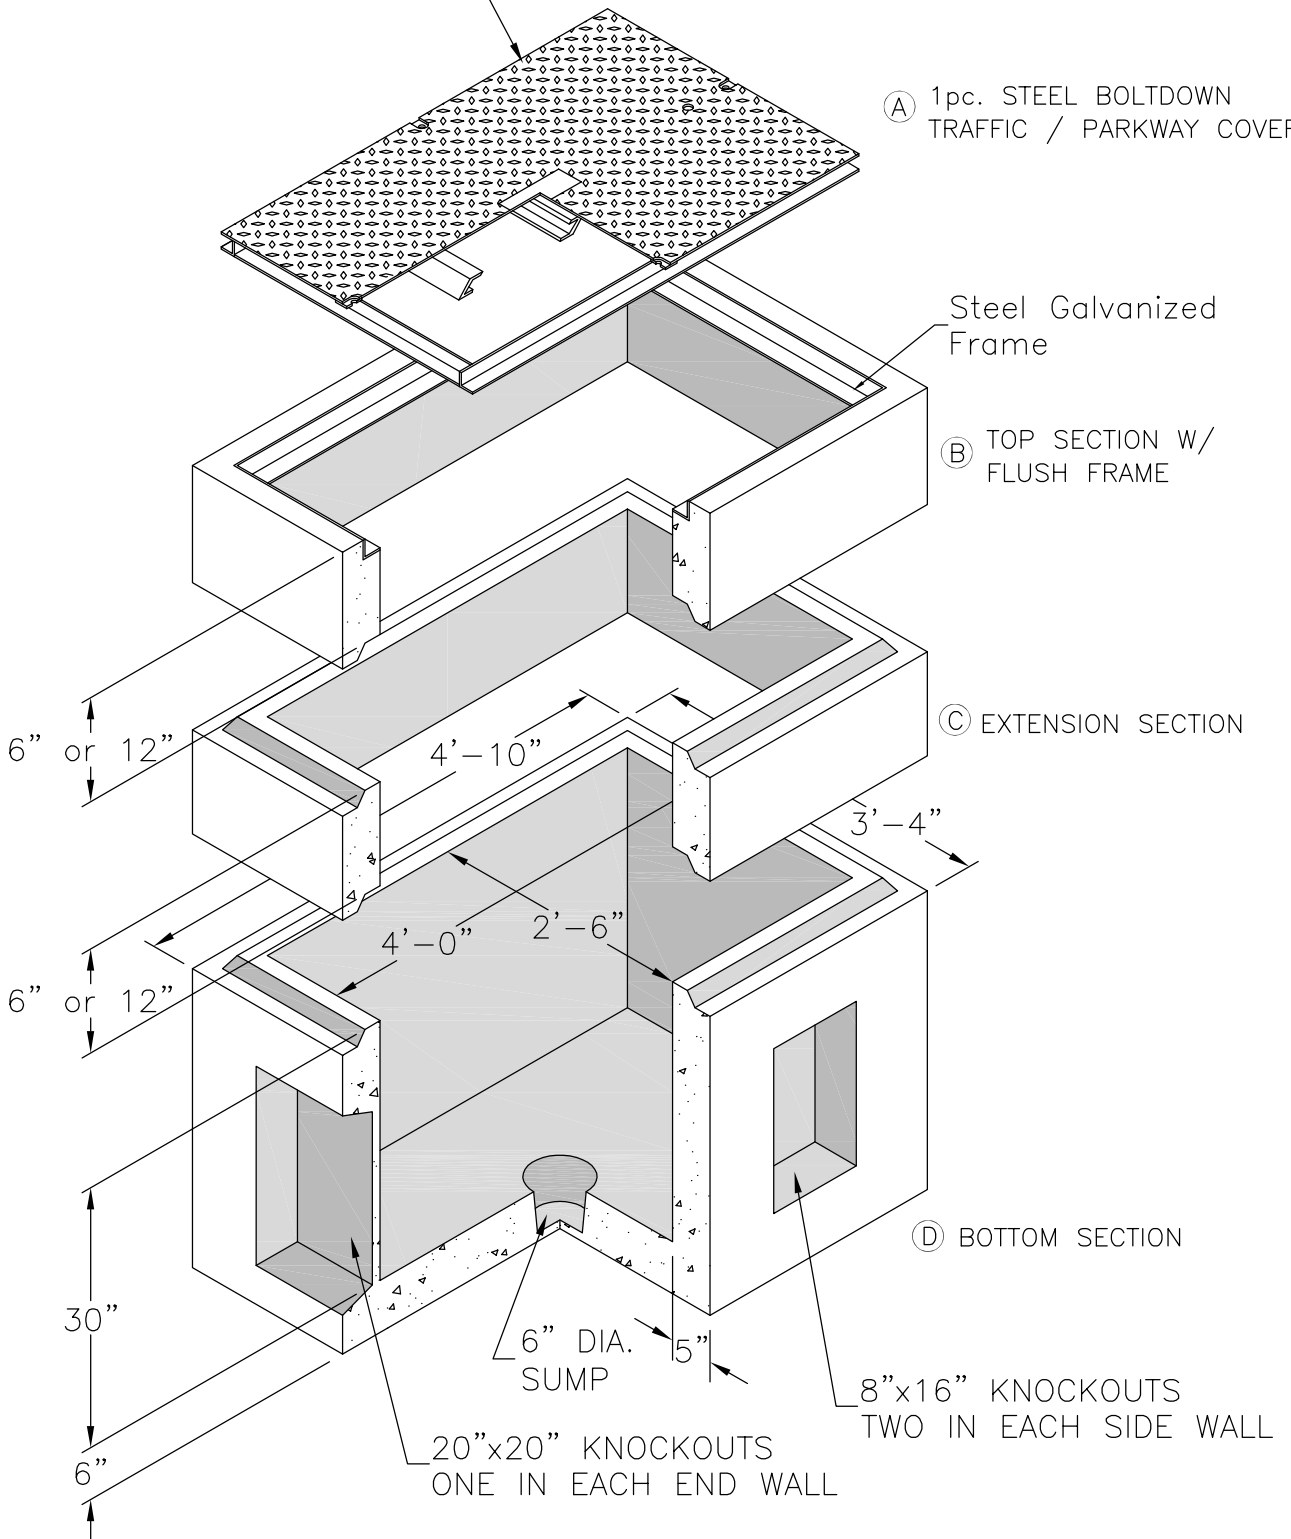

\*\*Minimum Excavation: 4'-4"x5'-10"xDepth Req'd

**2'-6" X 4'-0" CLOSED BOTTOM  
UTILITY VAULT W/ STEEL  
TRAFFIC COVER or STEEL  
PARKWAY COVER**

NOTES

1. Traffic Covers Are Designed For AASHTO H-20 Wheel Loading, But Are Not Intended For Direct Traffic Installations.
2. Parkway Covers Are Designed For A Live Load of 300 p.s.f