


*ALUMINUM & STEEL SPRING ASSIST
COVERS AVAILABLE UPON REQUEST

(A) 4pc. STEEL BOLTDOWN
PARKWAY COVER.
**OCCASIONAL H-20 TRAFFIC COVER
AVAILABLE UPON REQUEST

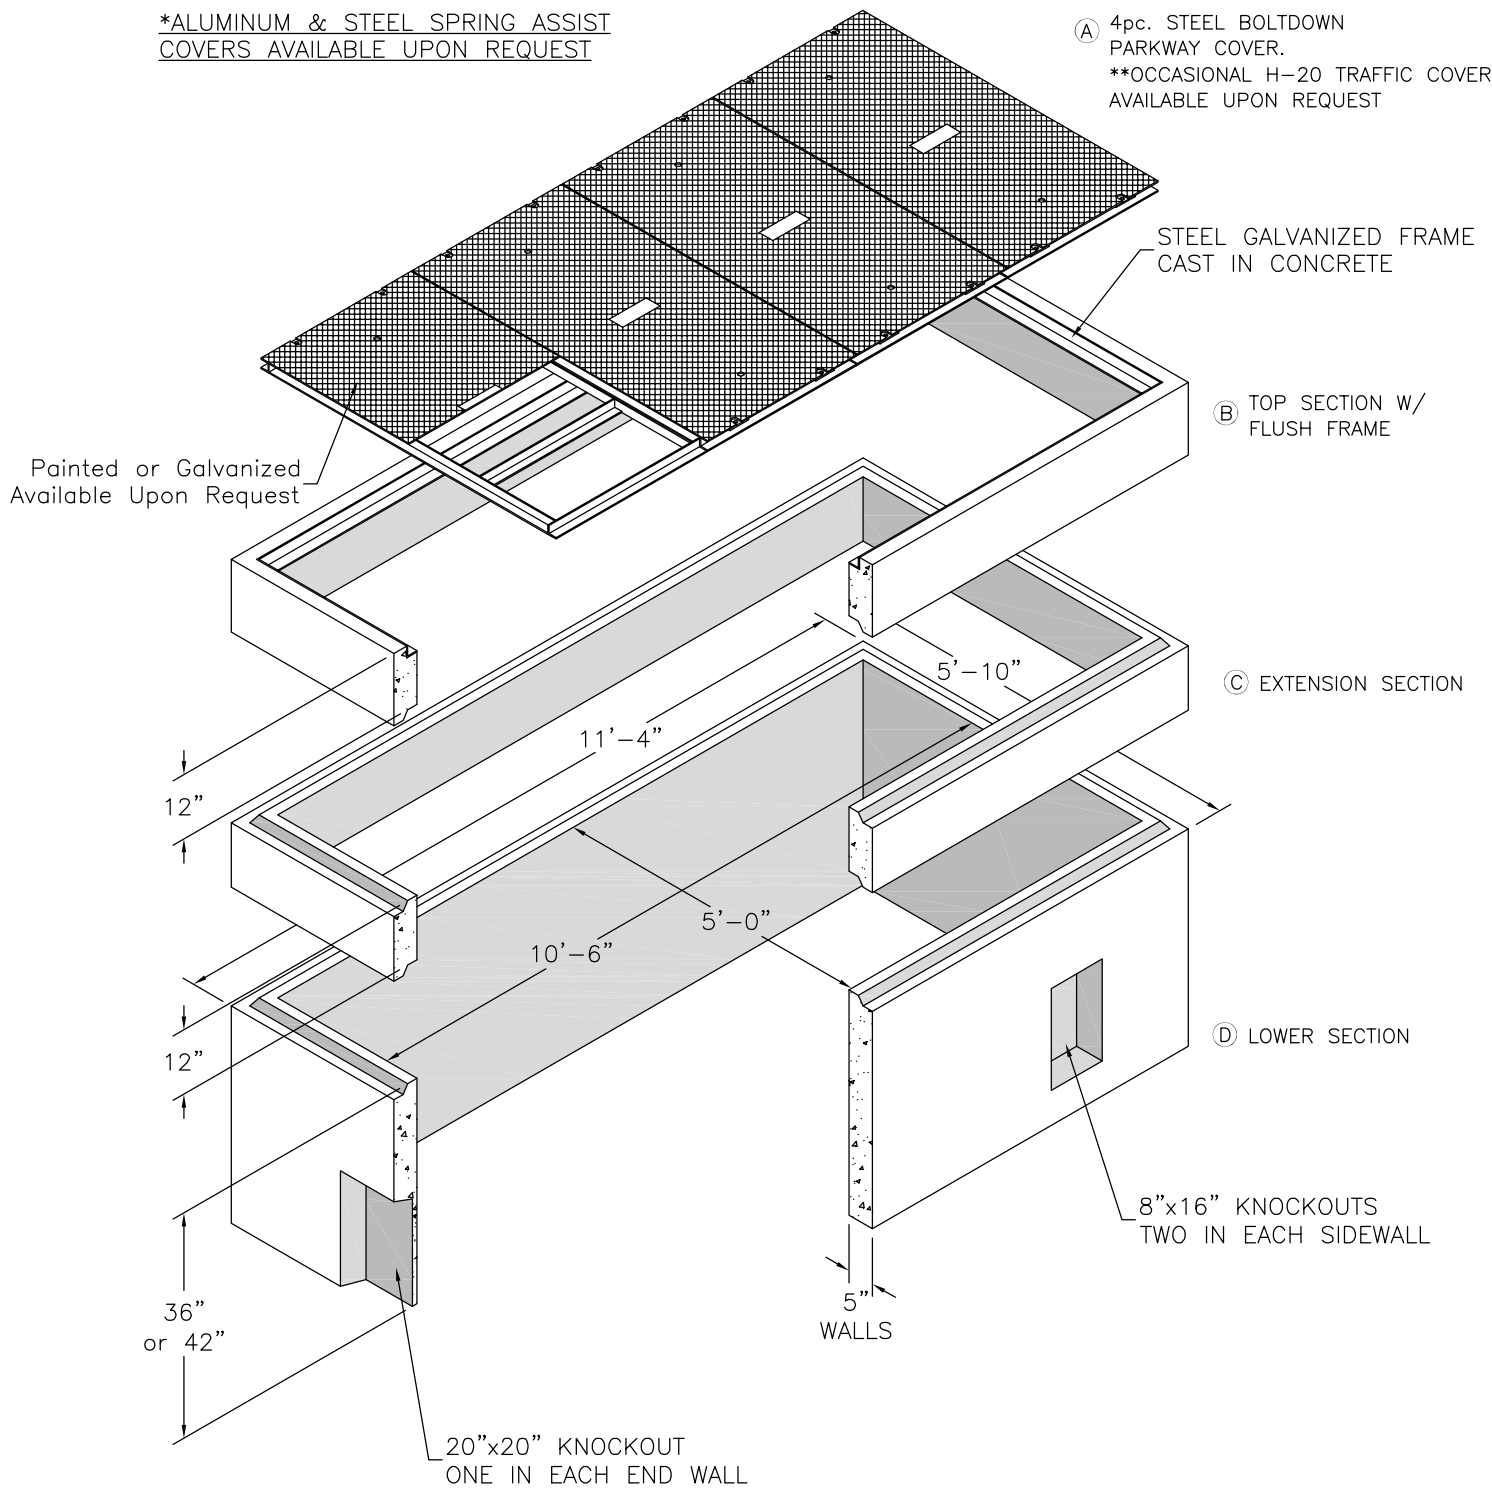

**Minimum Excavation: 6'-10"x12'-4"xDepth Req'd

**5'-0" X 10'-6" OPEN BOTTOM
UTILITY VAULT W/ STEEL
PARKWAY COVER**

Notes:

1. Traffic Covers Are Designed For AASHTO H-20 Wheel Loading, But Are Not Intended For Direct Traffic Installations.
2. Parkway Covers Are Designed For A Live Load of 300 p.s.f.