


"U.S.F" 6'-0"x6'-0" PARKWAY TPD
ALUMINUM SPRING ASSIST COVER
W/ STANDARD HARDWARE &
OVERSIZED RECESSED PADLOCK HASP
(NOT SHOWN FOR CLARITY)

*ALUMINUM OR STEEL SPRING ASSIST
COVERS AVAILABLE UPON REQUEST

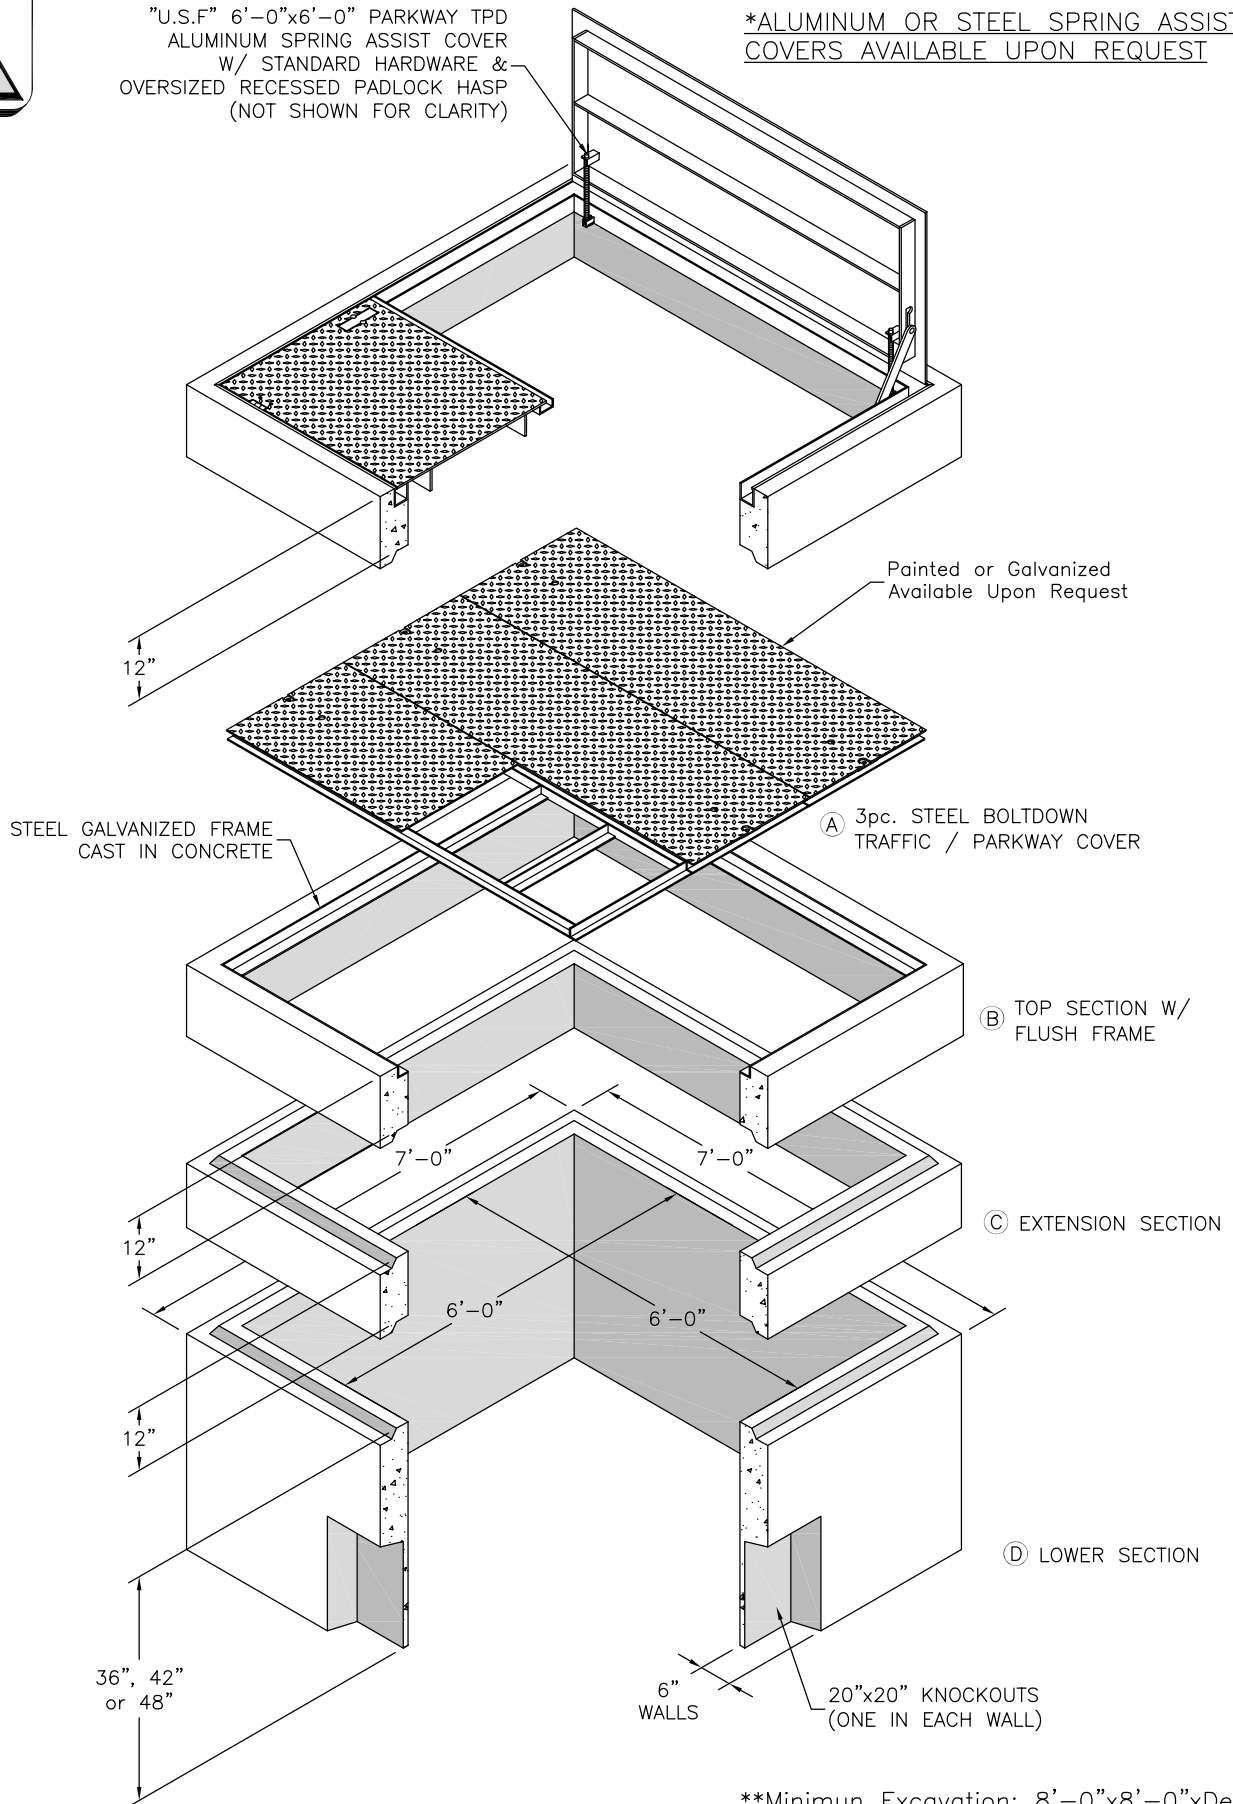

**Minimun Excavation: 8'-0"x8'-0"xDepth Req'd

**6'-0" X 6'-0" OPEN BOTTOM
UTILITY VAULT W/ STEEL
TRAFFIC COVER or STEEL
PARKWAY COVER**

Notes:

1. Traffic Covers Are Designed For AASHTO H-20 Wheel Loading, But Are Not Intended For Direct Traffic Installations.
2. Parkway Covers Are Designed For A Live Load of 300 p.s.f.