


"U.S.F" 4'-0"x6'-0" TPD ALUMINUM, DIAMOND PLATE, SPRING ASSIST PARKWAY COVER W/ OVERSIZED RECESSED PADLOCK HASP & STANDARD HARDWARE. \*DOOR IS DESIGNED FOR 300P.S.F. PEDESTRIAN LOADING.

\*ALUMINUM OR STEEL SPRING ASSIST TRAFFIC COVERS AVAILABLE UPON REQUEST

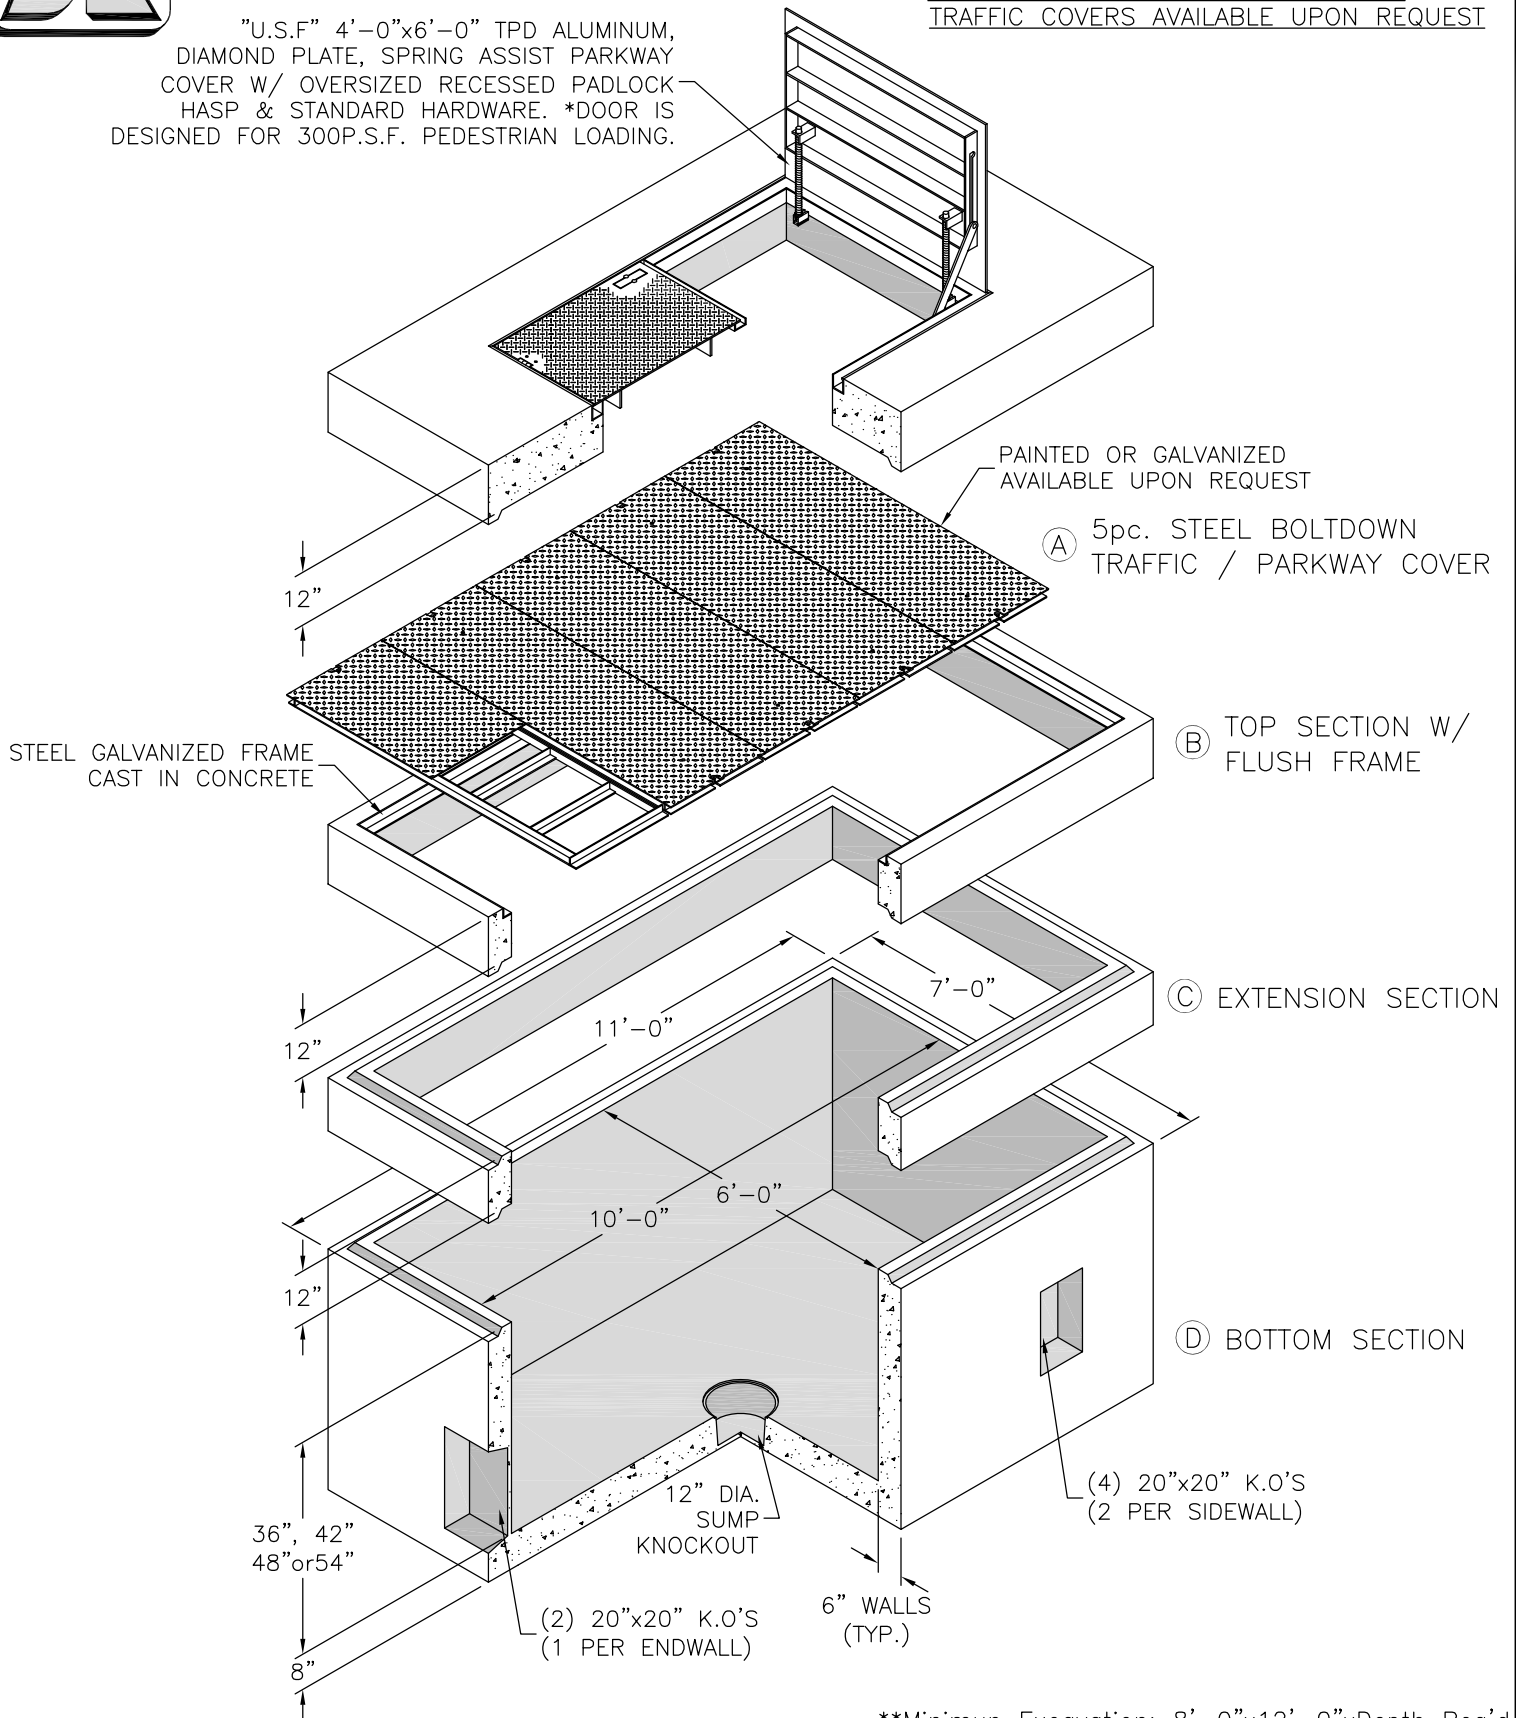

\*\*Minimun Excavation: 8'-0"x12'-0"xDepth Req'd

**6'-0" X 10'-0" CLOSED BOTTOM  
UTILITY VAULT W/ STEEL  
TRAFFIC COVER or STEEL  
PARKWAY COVER**

**Notes:**

1. Traffic Covers Are Designed For AASHTO H-20 Wheel Loading, But Are Not Intended For Direct Traffic Installations.
2. Parkway Covers Are Designed For A Live Load of 300 p.s.f.